


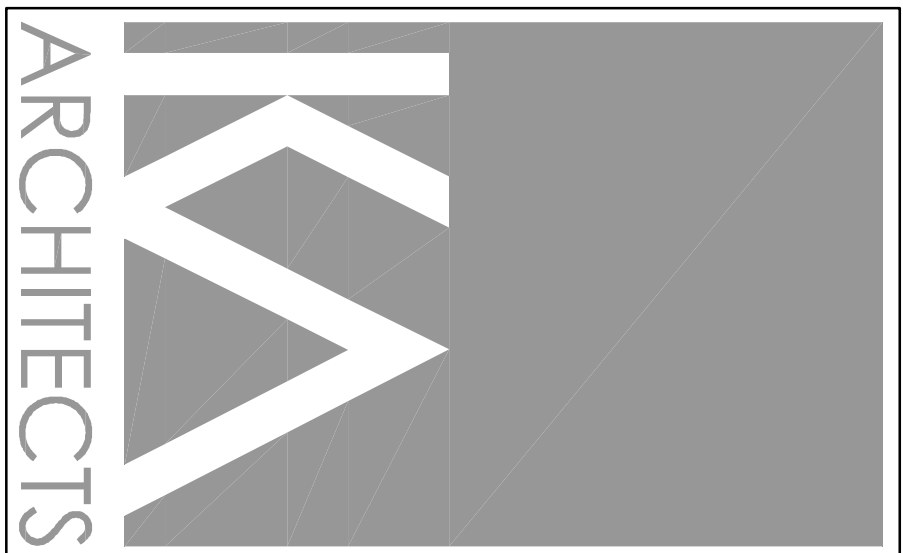

Krieger I Klatt
Architects Inc.

1412 E. Beven Mile Rd.
Royal Oak, MI 48067

Phone: 248.414.9270
fax: 248.414.9275

Client:

One Source Talent
2653 Industrial Row
Troy, MI


Project:

Renovation

Issued:

4-1-11 Client Review

Seal:

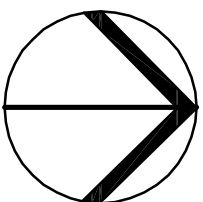

North Arrow:

Note:

Do not scale drawings. Use
calculated dimensions only.
Verify existing conditions in field.

Sheet Title:

FIRST FLOOR PLAN

Scale:

1/4" = 1'-0"

Sheet Number:

A.1

