


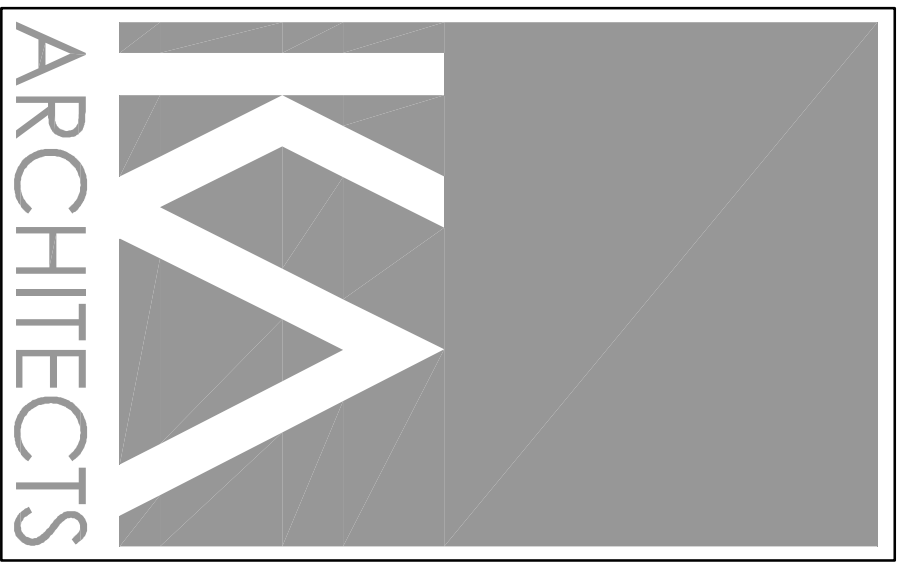

Krieger | Klatt
Architects Inc.

1412 E. Eleven Mile Rd.
Royal Oak, MI 48067

phone: 248.414.9270
fax: 248.414.9275

Client:

One Source Talent
2653 Industrial Row
Troy, MI

Project:

Renovation

Issued:

4-1-11 Client Review


Seal:

Note:

Do not scale drawings. Use calculated dimensions only. Verify existing conditions in field.

North Arrow:

NORTH

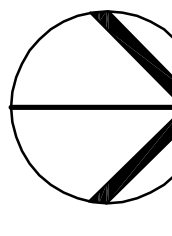

Sheet Title:

Second Floor Plan

Scale:

 $1/4" = 1'-0"$

Sheet Number:

A. 2.